


SARKAR TOWN

SITE DISTANCE

SITE AMENITIES


- LULU MALL - 20 MIN.
- PHEONIX PALASSIO - 20 MIN.
- PURVANCHAL EXP. - 10 MIN.
- KISAN PATH - 15 MIN.
- MEDANTA HOSPITAL - 20 MIN.
- MEDICAL COLLEGE - 20 MIN.
- SUSHANT GOLF CITY - 20 MIN.
- EKANA STADIUM - 20 MIN.
- WATER TANK FOR SITE
- RESORT
- HOSPITAL
- SECTOR PARK
- 30,40,60 FEET WIDE ROAD
- SEWAGE FACILITY
- 24 X 7 CCTV SECURITY
- LANDSCAPING ON SITE

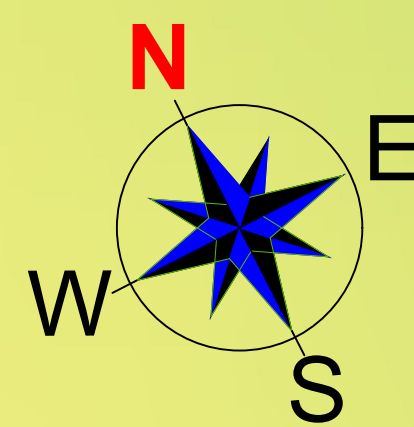

- 30'0" X 60'0"
- 30'0" X 50'0"
- 40'0" X 70'0"
- 40'0" X 50'0"
- 25'0" X 50'0"
- 20'0" X 50'0"
- 40'0" X 50'0"
- VARIABLE
- 30'0" X 40'0"
- 20'0" X 40'0"
- 25'0" X 70'0"
- 40'0" X 60'0"
- 15'0" X 30'0"

FUTURE
EXTENSION

KEY PLAN

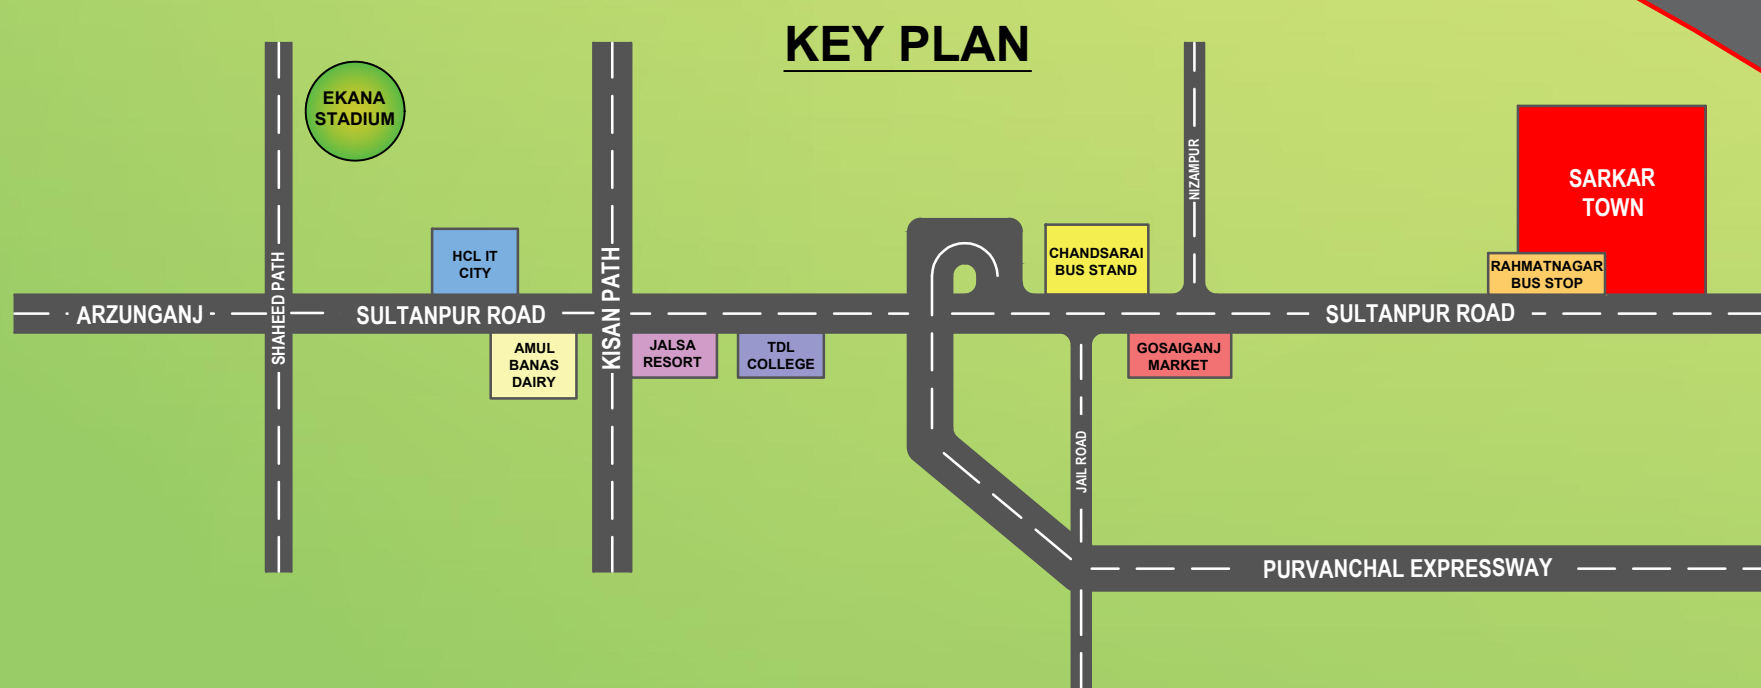


PROPOSED PLOTTING LAYOUT FOR SARKAR TOWN AT SULTANPUR ROAD, LUCKNOW

- 40'0" X 70'0"
- 40'0" X 50'0"
- 25'0" X 70'0"
- 30'0" X 60'0"
- 25'0" X 50'0"
- 25'0" X 40'0"
- 40'0" X 60'0"
- VARIABLE
- 25'0" X 60'0"
- 30'0" X 50'0"
- 20'0" X 50'0"
- 20'0" X 40'0"

NOTES

- ALL DIMENSION MUST BE CHECKED AND CORRELATED WITH THE SITE MEASUREMENTS AND ANY AMBIGUITY MUST BE IMMEDIATELY BROUGHT TO THE NOTICE OF THE ARCHITECTS BEFORE COMMENCEMENT OF THE WORK.
- ALL DIMENSION ON THE DRAWING ARE NOT TO BE MEASURED, FOLLOW WRITTEN DIMENSIONS ONLY. FOR ANY DISCREPANCY WITH RESPECT TO SITE SEEK CLARIFICATIONS FROM THE ARCHITECTS.

NORTH

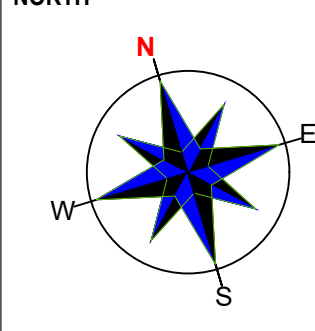

ARCHITECTS:

RADHE KRISHNA DESIGNERS &
CONSTRUCTION GROUP

AR. ARPIT VERMA
+91-9621184707

ADD:- SHOP NO.-19 LDA MARKET VISHAL
KHAND GOMTI NAGAR LUCKNOW-226010.